

**ID /CIVIL WORKS
CONSTRUCTIONS DRAWINGS PACKAGE**



SHAHRAH-E-IRAN CLIFTON KARACHI

TOILET AREA

ARCHITECTS



Office Suite 102, 10-C Shehbaz Commercial Lane 4,

Off 26th Street Phase 6

Landline: +922135172438 +922135172439

Email: surroundarchitects@gmail.com

Logon to: www.surroundarchitects.com


Nov. 2025

SHEET INDEX

S.NO.	DRAWING TITLE	SHEET NO.
	LAYOUT PLANS	
01	DEMOLITION LAYOUT PLAN	ID-01
02	FURNITURE LAYOUT PLAN	ID-02
03	WORKING DIMENSION LAYOUT PLAN	ID-03
04	FLOORING LAYOUT PLAN	ID-04
05	WALL TILES ELEVATION	ID-05
06	FALSE CEILING LAYOUT PLAN	ID-06
07		
08		
09		
	ELEVATIONS	
10		
11		
12		
13		
14		
15		
16		
17		
18		
19		
20		
21		

SHEET INDEX

S.NO.	DRAWING TITLE	SHEET NO.
	GENERAL DETAILS	
22		
23		
24		
25		
26		
27		
28		
29		
30		
31		
32		

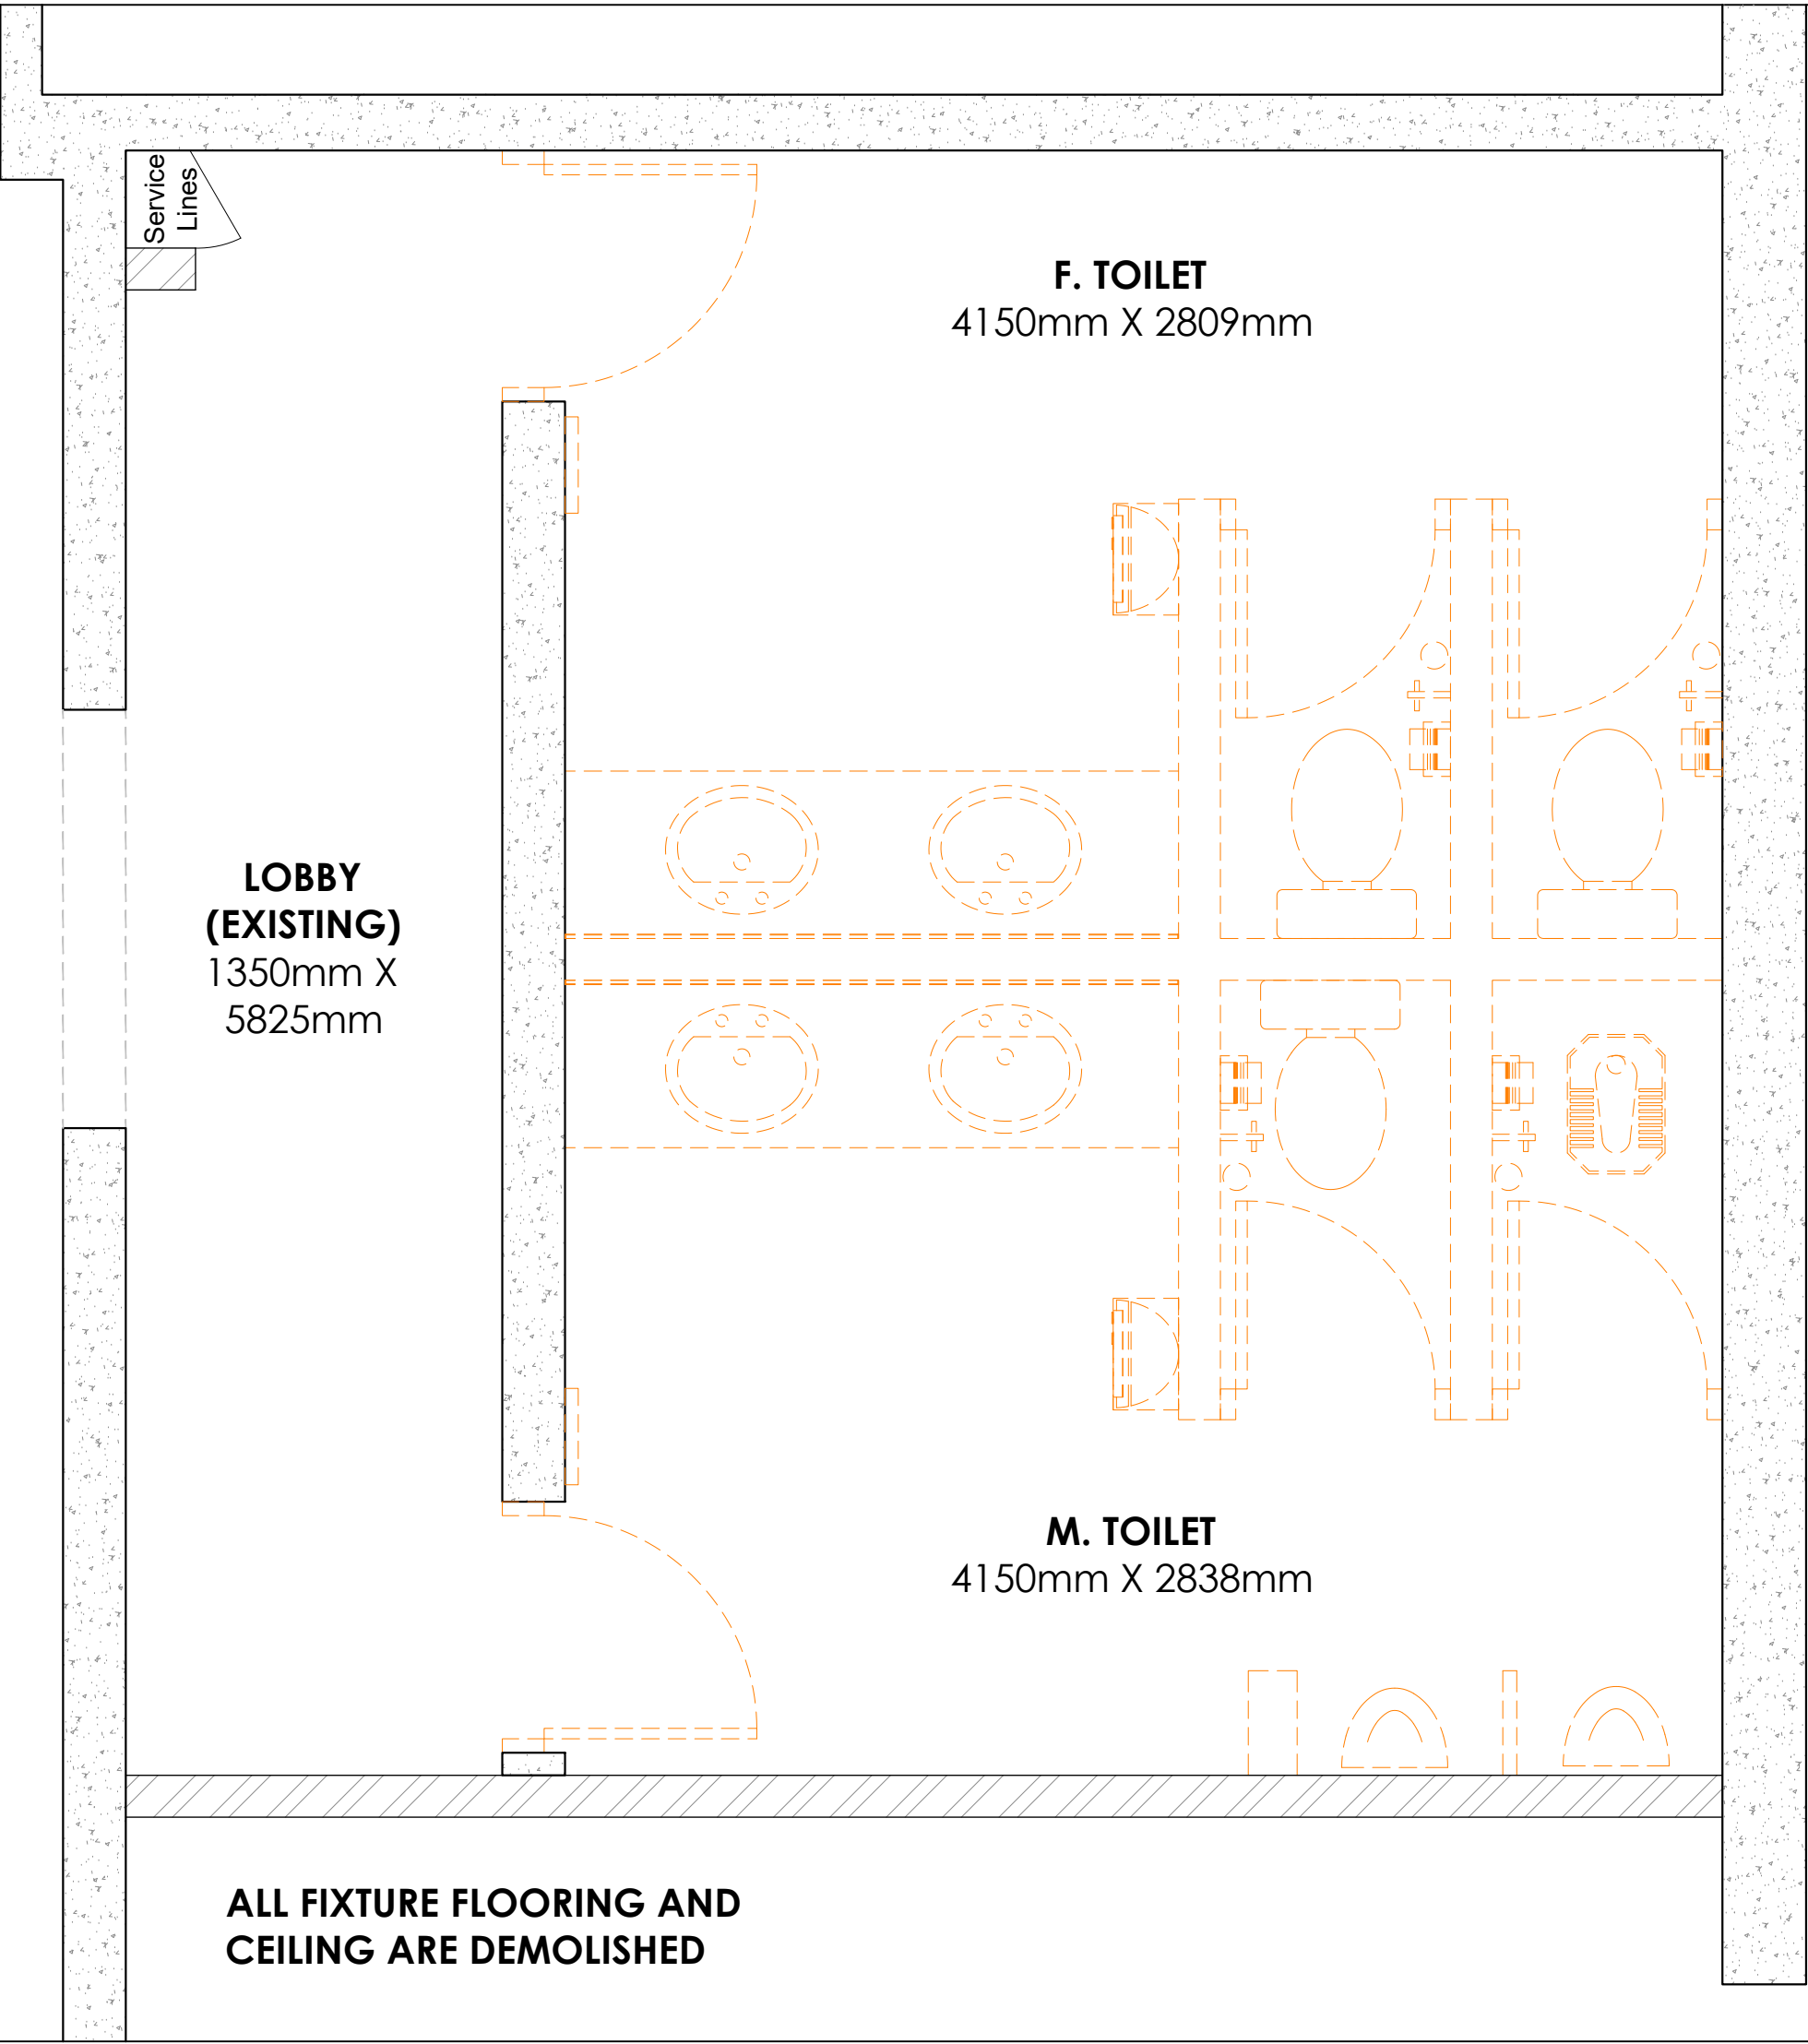

PROJECT

BRITISH COUNCIL

KARACHI SECURITY OFFICE

SHAHRAH-E-IRAN CLIFTON KARACHI

ID CONSULTANT

ARCHITECTS

SURROUND

Office Suite 102, 10-G Shehbaz Commercial Lane 4,
Off 26th Street Phase 6
Landline: +922135172438 +922135172439
Email: surroundarchitects@gmail.com
Logon to: www.surrounddesignstudio.com.pk

MEP
CONSULTANT

-  **DEMOLITION LINE**
-  **EXISTING**
-  **EXISTING**


Rev	Date	Description	Drn By	Ckd By
DISCIPLINE		STATUS		
ID & CIVIL		PORPOSAL		

Drawing Title

DEMOLITION PLAN


Drawn	Surr	Date	16-10-25
Checked	Surr	Scale	1:25
Approved	Surr	Job No.	
Sheet size	Drawing No.	Rev. No.	

A-03

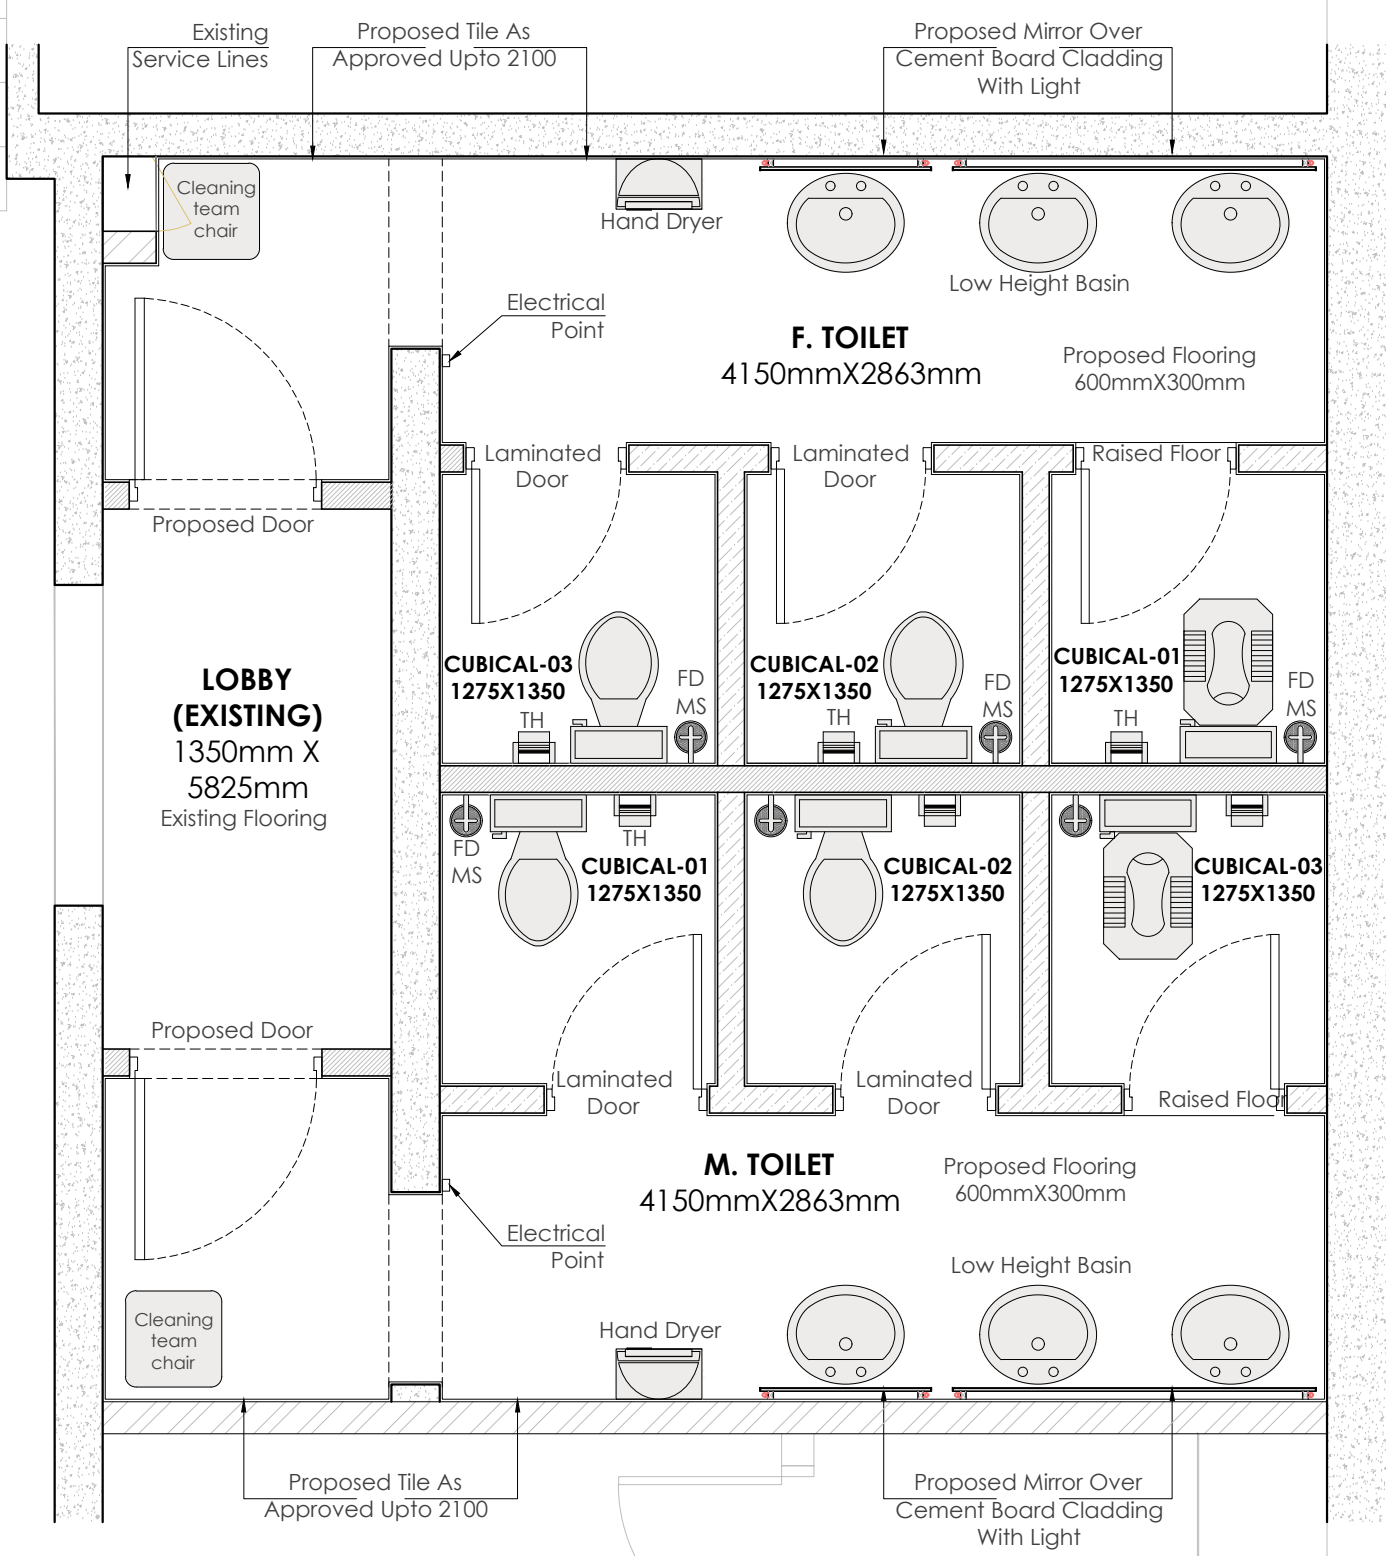

LEGEND:

- Existing RCC Wall
- Existing Masonry Wall
- Proposed Masonry Wall
- Proposed Laminate partition

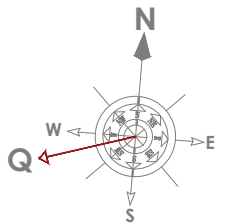

Rev	Date	Description	Drn By	Ckd By

DISCIPLINE	STATUS
ID & CIVIL	PORPOSAL

Drawing Title
FURNITURE PLAN

Drawn	Surr	Date	01-11-25
Checked	Surr	Scale	1:25
Approved	Surr	Job No.	
Sheet size	Drawing No.	Rev. No.	
A-03	ID-02		

Rev	Date	Description	Drm By	Ckd By
-----	------	-------------	--------	--------

DISCIPLINE	STATUS
ID & CIVIL	PORPOSAL


Drawing Title	
---------------	--


WORKING DIMENSION LAYOUT PLAN

Drawn	Suff	Date	01-11-25
-------	------	------	----------

Checked	Surr	Scale	1:25
---------	------	-------	------

Approved	Surr	Job No.	

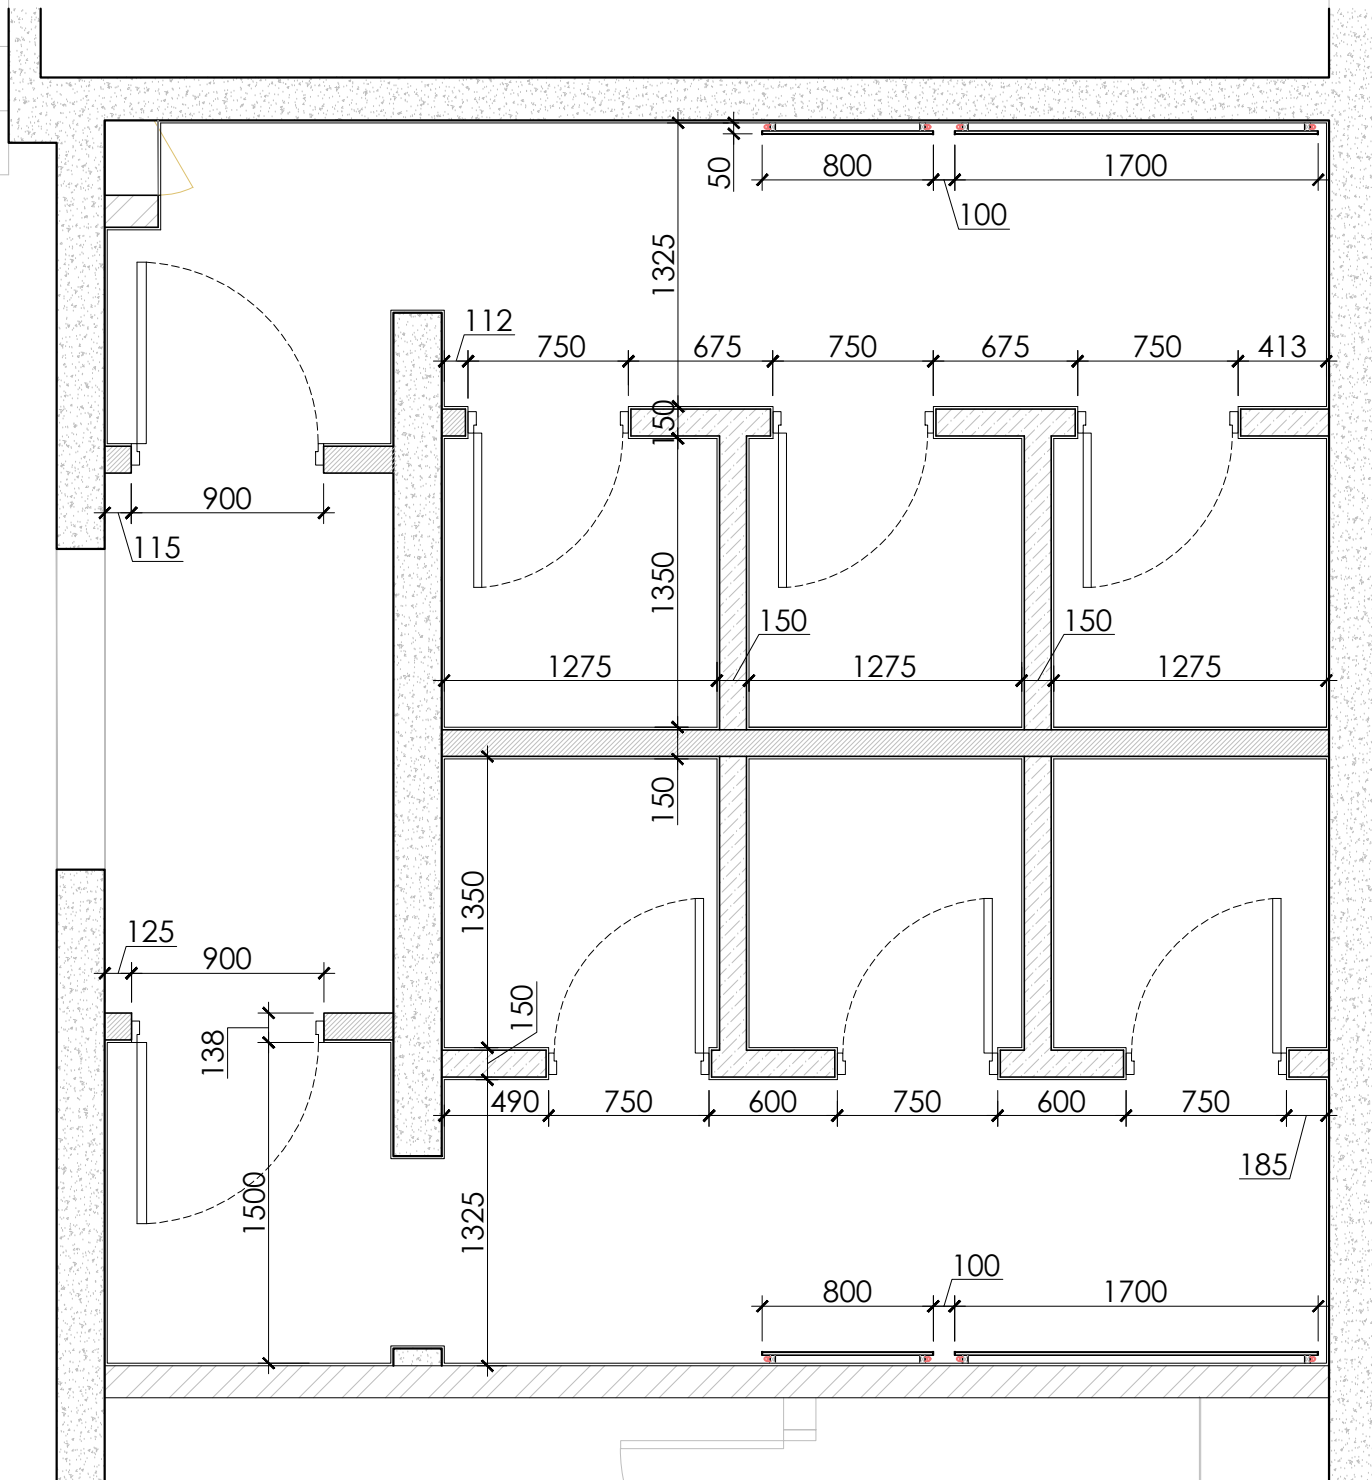

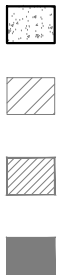

Rev	Date	Description	Drn By	Ckd By
-----	------	-------------	--------	--------


DISCIPLINE	STATUS
ID & CIVIL	PORPOSAL


Drawing Title

FLOORING LAYOUT PLAN


Drawn	Surr	Date	01-11-25
Checked	Surr	Scale	1:25
Approved	Surr	Job No.	
Sheet size	Drawing No.	Rev. No.	

A-03 ID-04

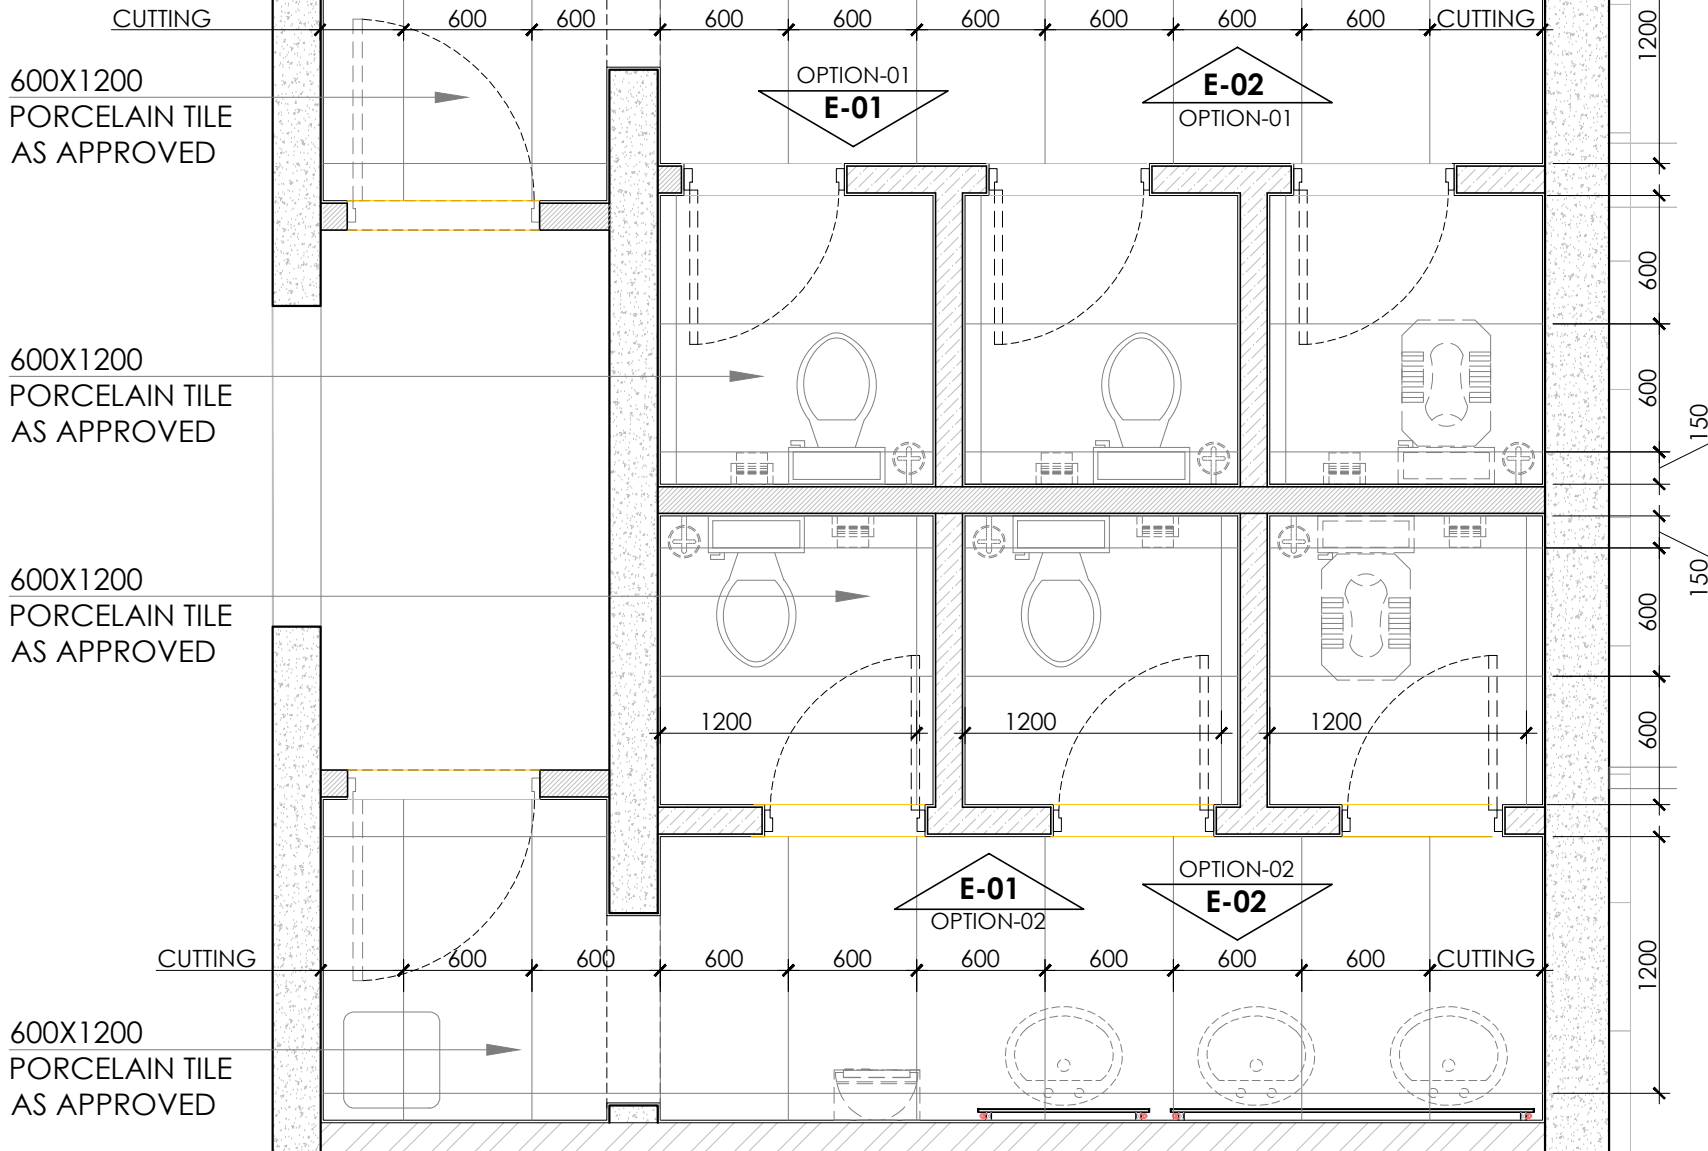


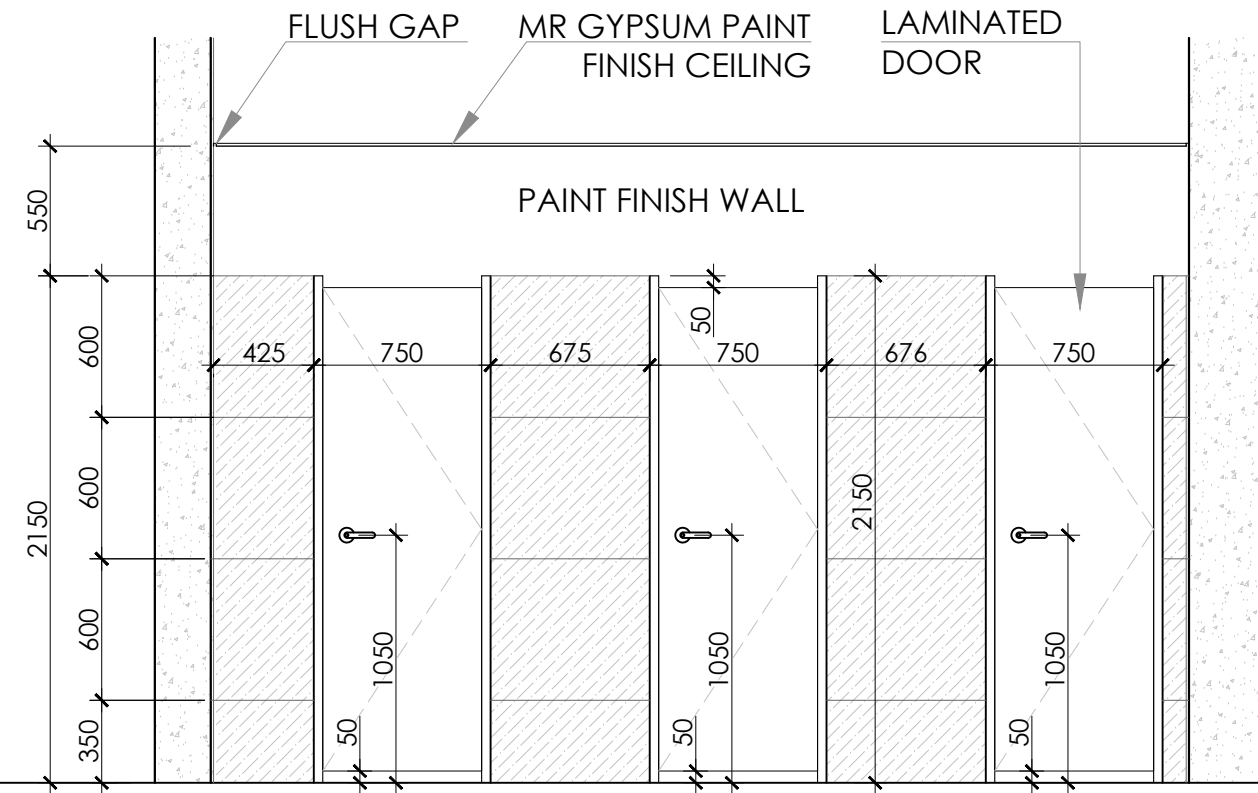


TILE WALL ELEVATION-01
OPTION-01

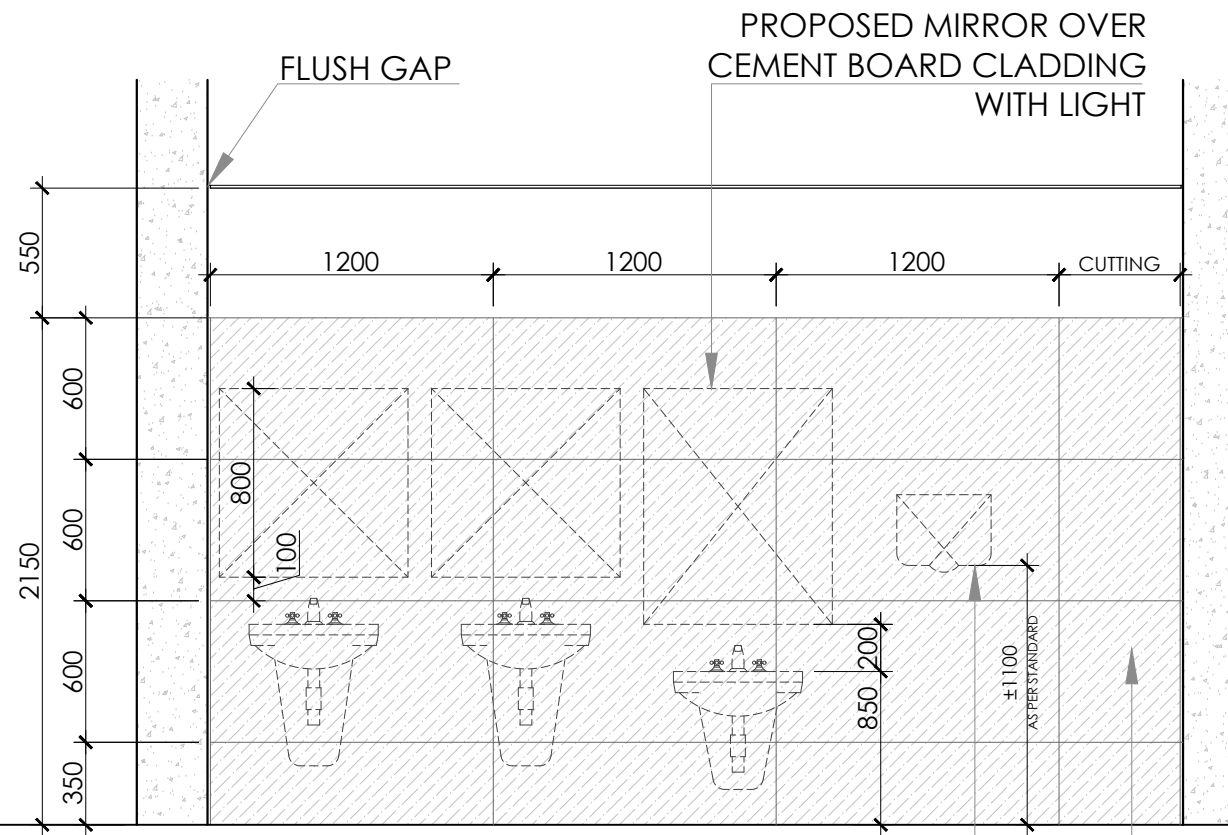

TILE WALL ELEVATION-02
OPTION-01

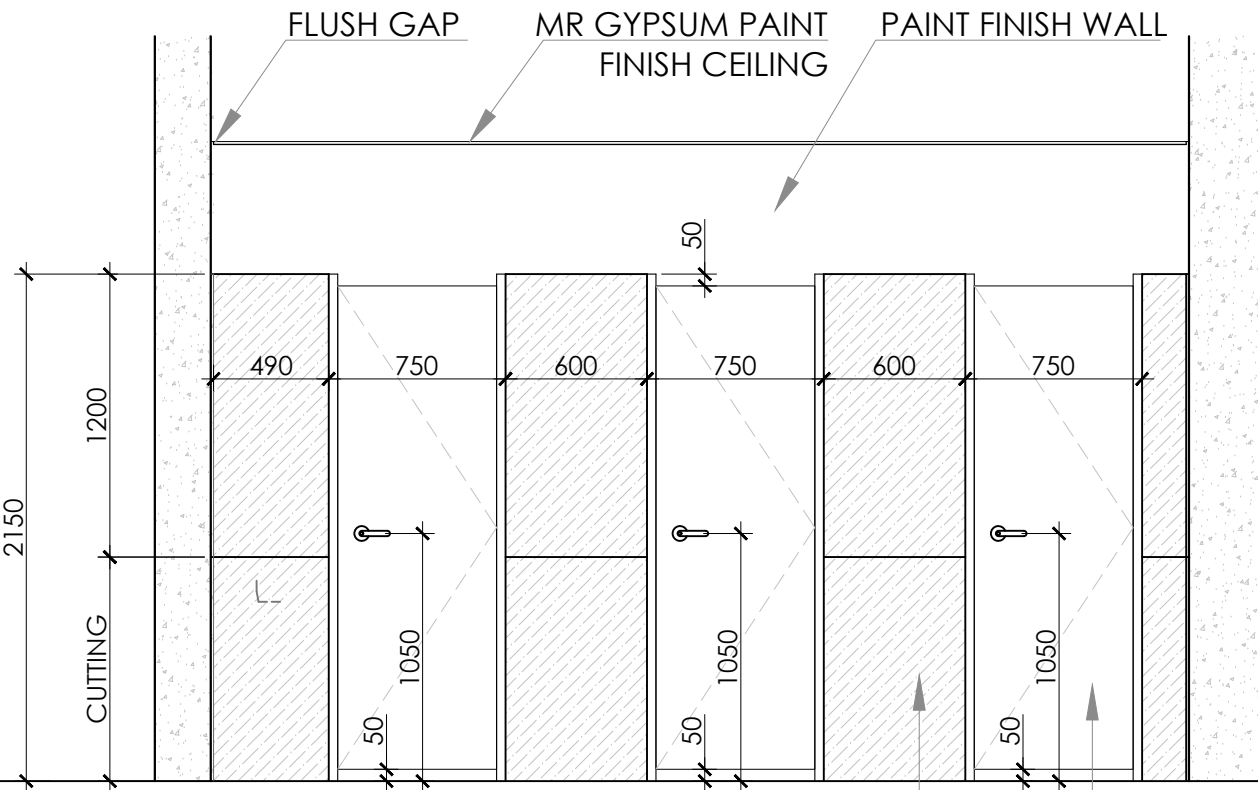

TILE WALL ELEVATION-01
OPTION-02

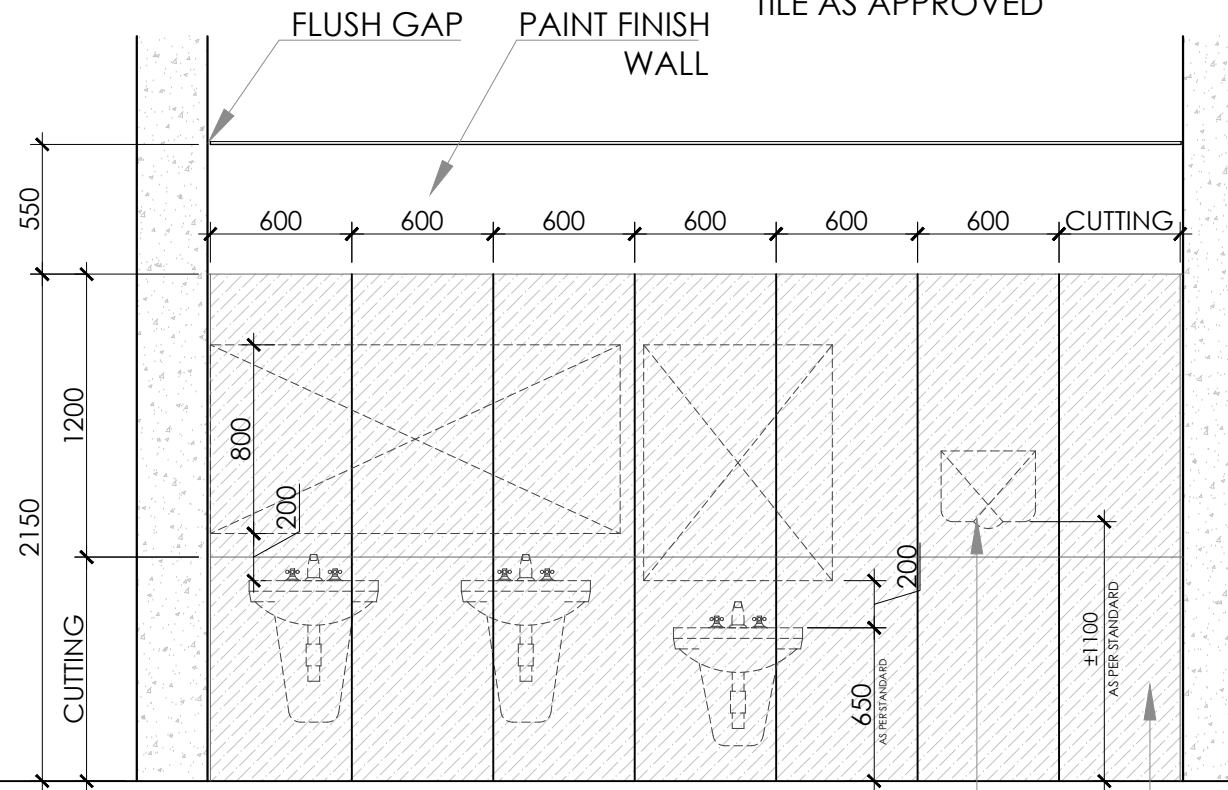

TILE WALL ELEVATION-02
OPTION-02

GROOVES
* 2MM THK. HORIZONTAL GROOVE
* 1MM THK. VERTICAL GROOVE

600X1200
PORCELAIN TILE AS
APPROVED
LAMINATED DOOR

HAND DRYER

600X1200 PORCELAIN
TILE AS APPROVED

PROJECT
BRITISH COUNCIL
KARACHI SECURITY OFFICE
SHAHRAH-E-IRAN CLIFTON KARACHI

ID CONSULTANT
ARCHITECTS
SURROUND
Office Suite 102, 10-C Shehbaz Commercial Lane 4,
Off 26th Street Phase 6
Landline: +922135172438 +922135172439
Email: surroundarchitects@gmail.com
Logon to: www.surrounddesignstudio.com.pk

MEP
CONSULTANT

Rev	Date	Description	Drn By	Ckd By
-----	------	-------------	--------	--------


DISCIPLINE	STATUS
ID & CIVIL	PORPOSAL

Drawing Title

**TILE WALL
ELEVATION**

Drawn	Surr	Date	01-11-25
Checked	Surr	Scale	1:40
Approved	Surr	Job No.	
Sheet size	Drawing No.	Rev. No.	

A-03 ID-07

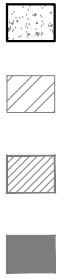

Rev	Date	Description	Drn By	Ckd By

DISCIPLINE	STATUS
ID & CIVIL	PORPOSAL

Drawing Title			
FALSE CEILING LAYOUT PLAN			
Drawn	Surr	Date	24-10-25
Checked	Surr	Scale	1:25
Approved	Surr	Job No.	
Sheet size	Drawing No.	Rev. No.	
A-03	ID-06		

MR GYPSUM PAINT
 FINISH CEILING
 LEV.2700

MR GYPSUM PAINT
 FINISH CEILING
 LEV.2700

EXISTING CEILING

MR GYPSUM PAINT
 FINISH CEILING
 LEV.2700

MR GYPSUM PAINT
 FINISH CEILING
 LEV.2700

MECHANICAL
 EXHAUST

100MM PUNCHED CEILING
 FOR LIGHT PELMET

